





 
 

Branders Bridge Road
Widening Project



PRELIMINARY DESIGN
NOT FOR CONSTRUCTION

Date: *June 2021*
Scale: *1" = 25'*

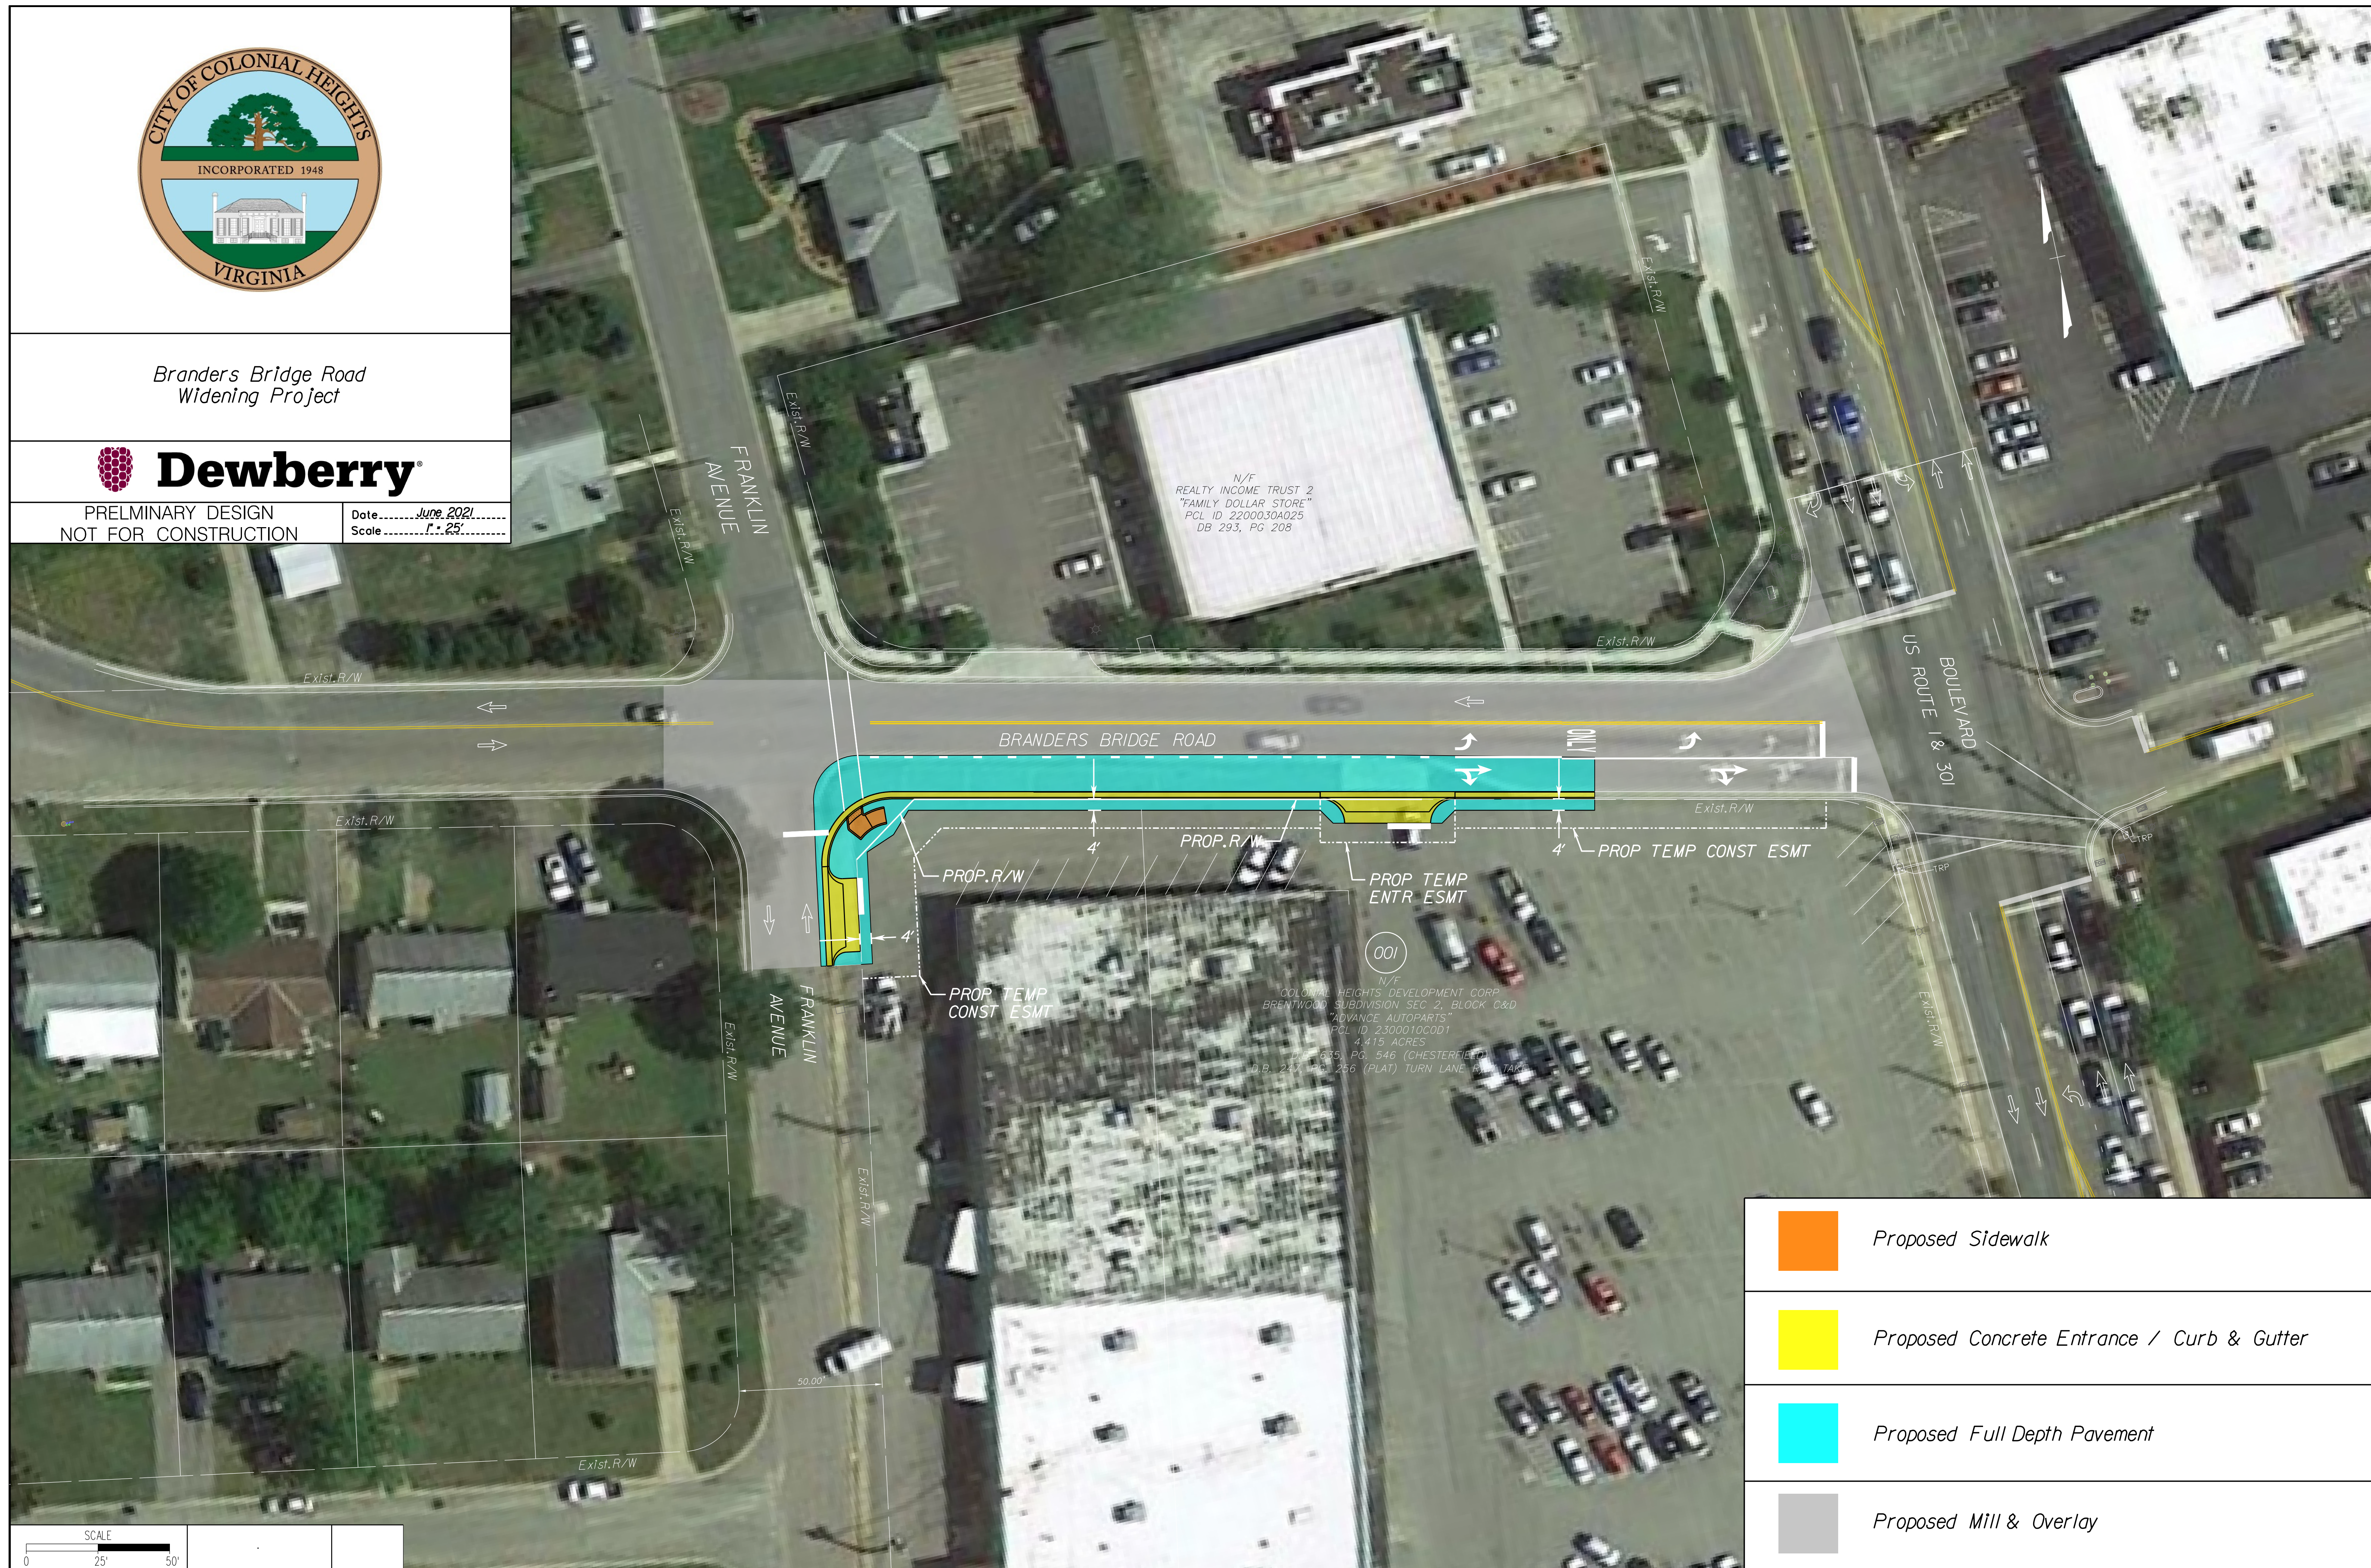

	Proposed Sidewalk
	Proposed Concrete Entrance / Curb & Gutter
	Proposed Full Depth Pavement
	Proposed Mill & Overlay

