




Branders Bridge Road
Widening Project




PRELIMINARY DESIGN
NOT FOR CONSTRUCTION

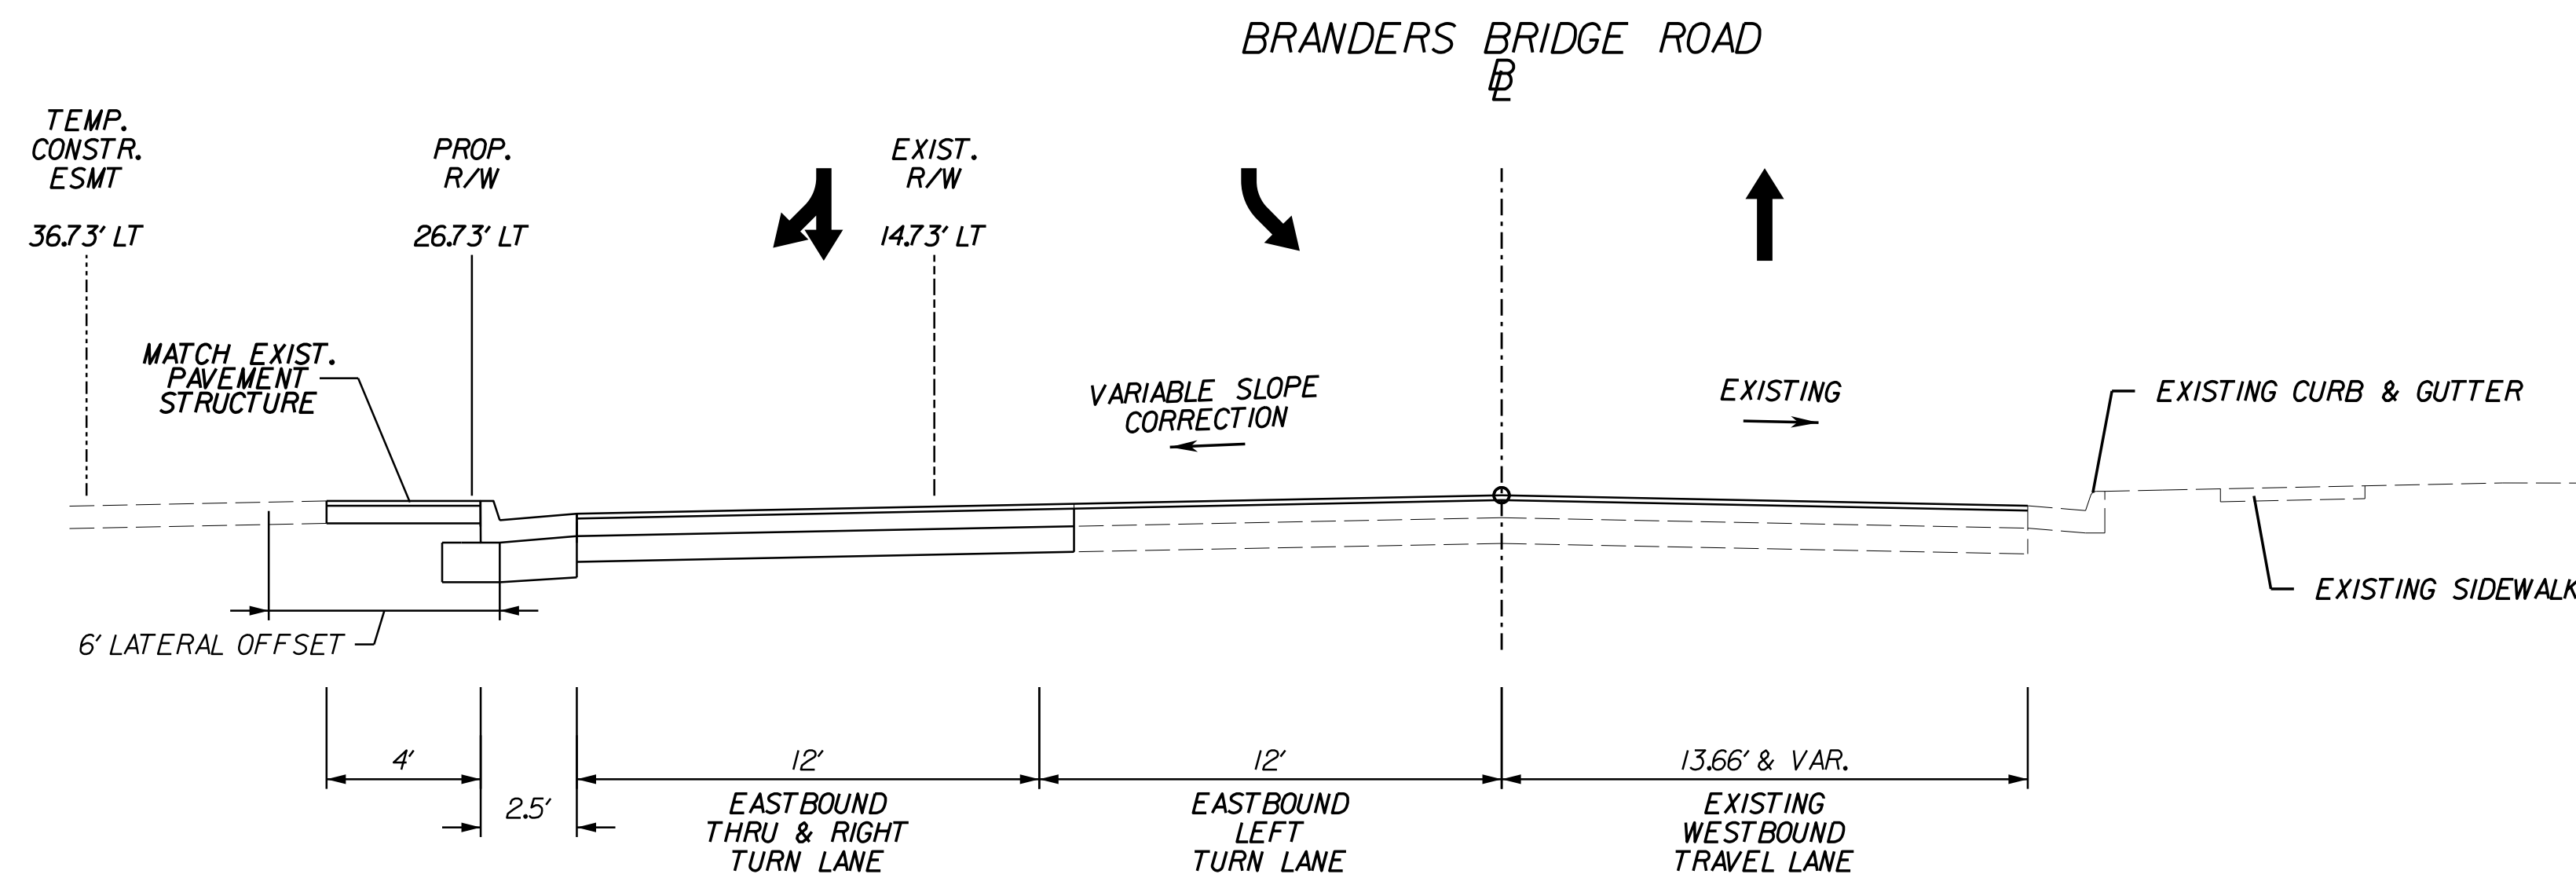

BRANDERS BRIDGE ROAD

STA. 11+30.00 TO STA. 13+92.67

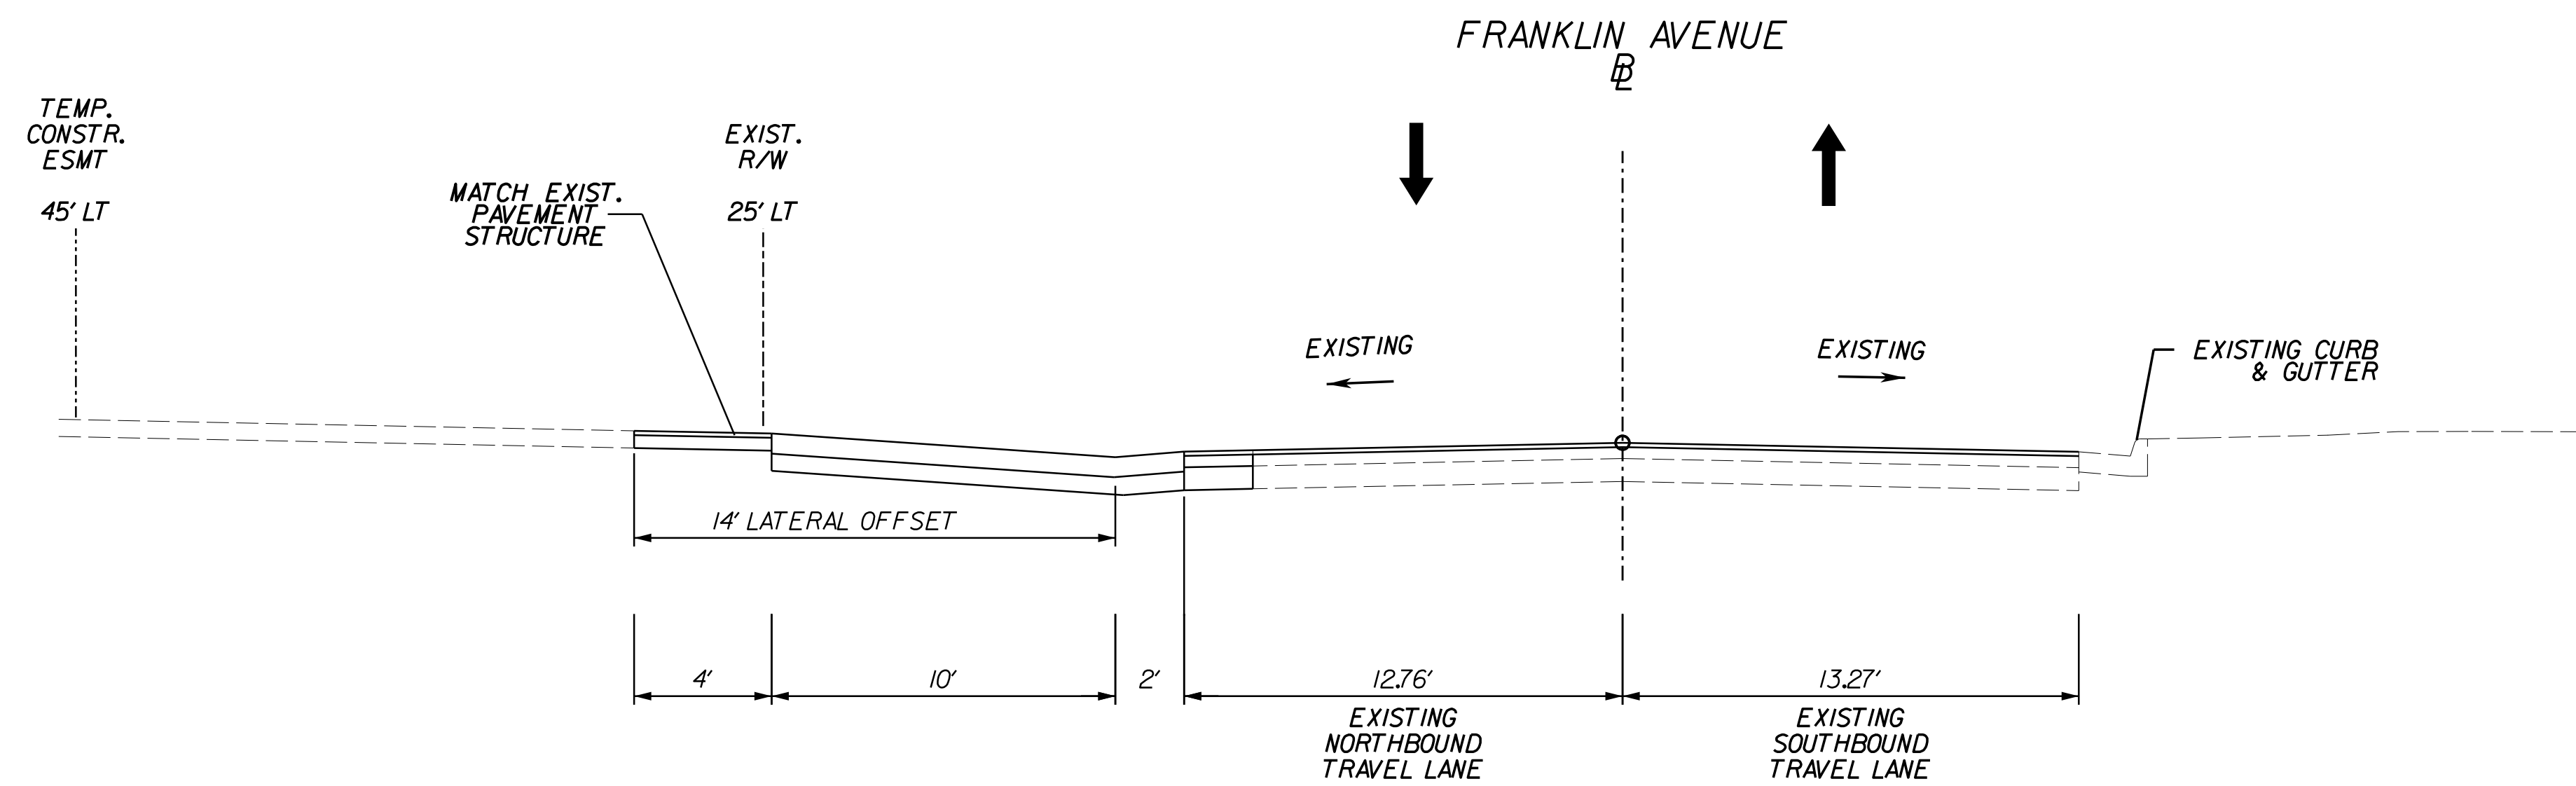

FRANKLIN AVENUE

STA. 20+32.79 TO STA. 20+85.55